


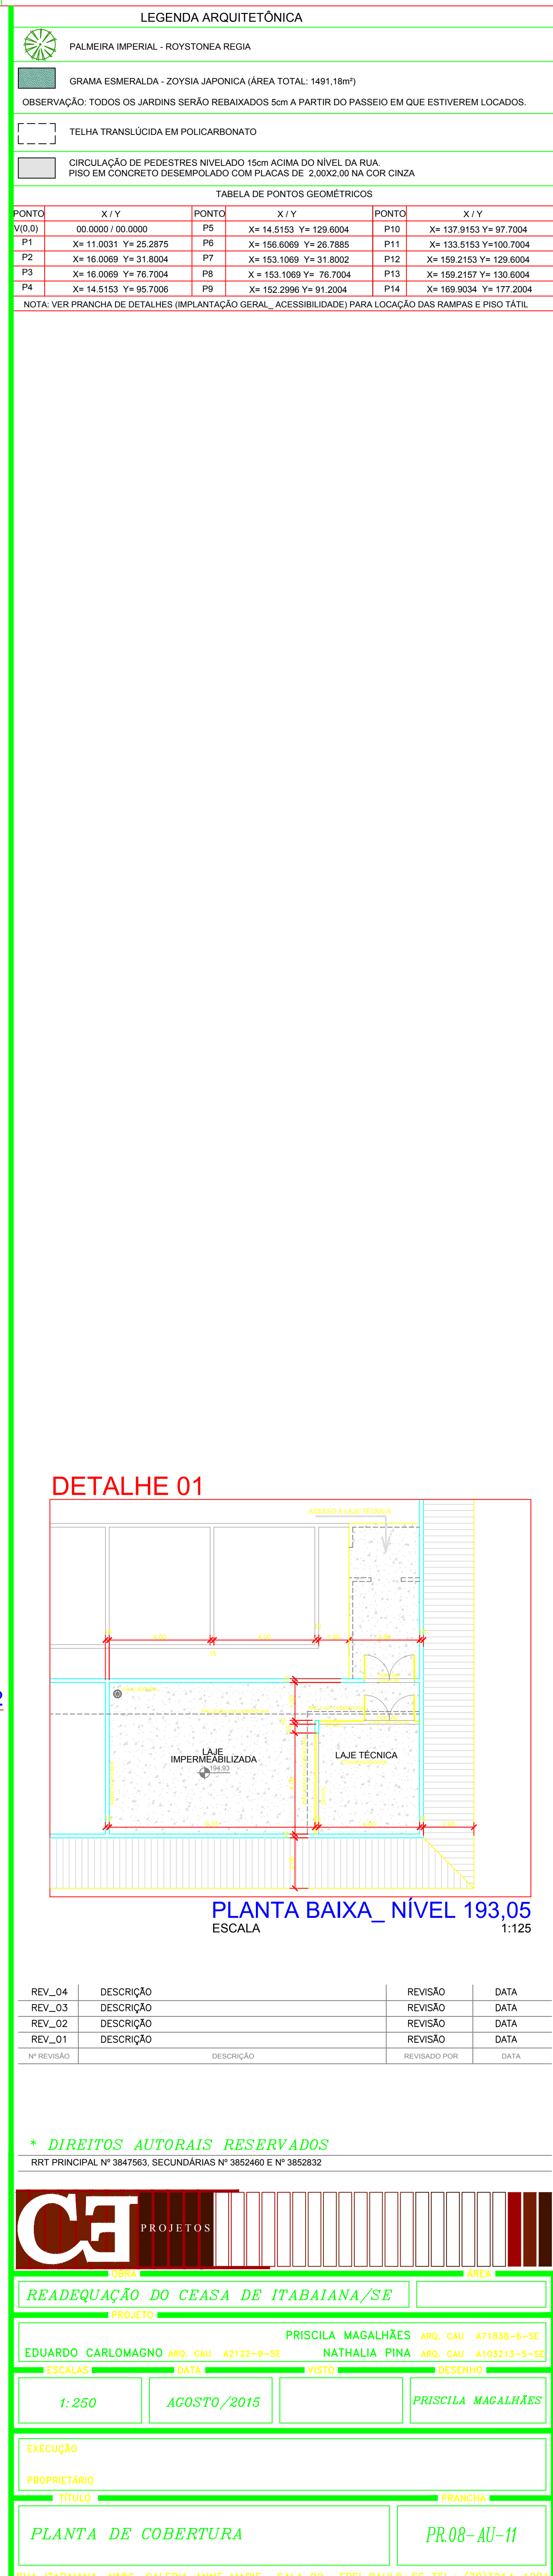

RUA ITABAIANA, N°86, GALERIA ANNE MARIE- SALA 02- FREI PAULO-SE TEL.: (79)3214-1201
SITE: www.eduardocarliomagno.com E-MAIL: arquitelos@eduardocarliomagno.com